

sheet title:  
**Landscape Plan**  
STA 36+25 to 39+00

project title:  
**Franklin Road Improvements**  
Village of Franklin, Michigan  
prepared for:  
Village of Franklin  
32325 Franklin Road  
Franklin, MI 48025  
Phone: 248.626.9666

job number: 19040  
date: 03.06.2020  
drawn by: EMJ  
checked by: WTK

**Plant Schedule This Sheet**

Trees						
sym.	qty.	botanical name	common name	size	spacing	root
AF	1	<i>Acer x freemanii</i> 'Autumn Blaze'	Autumn Blaze Freeman Maple	3" cal.	per plans	B&B
PA	1	<i>Platanus x acerifolia</i> 'Exclamation'	Exclamation London Planetree	3" cal.	per plans	B&B

Shrubs						
sym.	qty.	botanical name	common name	size	spacing	root
HT	9	<i>Hydrangea serrata</i> 'Tuff Stuff'	Tuff Stuff Mountain Hydrangea	#3	36" o.c.	cont.
JH	16	<i>Juniperus horizontalis</i> 'Wiltonii'	Creeping Juniper	#3	36" o.c.	cont.
JV	3	<i>Juniperus virginiana</i> 'Gray Owl'	Gray Owl Juniper	#3	36" o.c.	cont.
SJ	19	<i>Spiraea japonica</i> 'Magic Carpet'	Magic Carpet Japanese Spiraea	#3	36" o.c.	cont.


  

Ornamental Grasses, Perennials & Bulbs						
sym.	qty.	botanical name	common name	size	spacing	root
AM	29	<i>Allium</i> 'Millennium'	Millennium Allium	#1	18" o.c.	cont.
HB	14	<i>Hemerocallis</i> 'Little Business'	Little Business Daylily	#1	18" o.c.	cont.
HG	13	<i>Hemerocallis</i> 'Little Grapette'	Little Grapette Daylily	#1	18" o.c.	cont.
HS	13	<i>Hemerocallis</i> 'Stella de Oro'	Stella de Oro Daylily	#1	18" o.c.	cont.
IS	18	<i>Iris siberica</i>	Siberian Iris	#1	12" o.c.	cont.
LM	14	<i>Liriope muscari</i> 'Big Blue'	Big Blue Lilyturf	#1	18" o.c.	cont.
NR	39	<i>Nepeta x racemosa</i> 'Blue Wonder'	Blue Wonder Catmint	#1	18" o.c.	cont.
PD	18	<i>Penstemon</i> 'Dark Towers'	Dark Towers Penstemon	#1	18" o.c.	cont.
PV	10	<i>Panicum virgatum</i> 'Shenandoah'	Shenandoah Switchgrass	#2	30" o.c.	cont.
RF	38	<i>Rudbeckia fulgida</i> 'Goldsturm'	Goldsturm Black Eyed Susan	#1	18" o.c.	cont.
SC	19	<i>Schizachyrium scoparium</i> 'Carousel'	Carousel Little Bluestem	#2	18" o.c.	cont.
SH	13	<i>Sporobolus heterolepis</i>	Prairie Dropseed	#2	30" o.c.	cont.


Trees on Private Property						
sym.	qty.	botanical name	common name	size	spacing	root
PA	1	<i>Platanus x acerifolia</i> 'Exclamation'	Exclamation London Planetree	3" cal.	per plans	B&B
UM	1	<i>Ulmus</i> 'Morton'	Accolade Elm	3" cal.	per plans	B&B

Notes: 1 Additional Japanese Tree Lilac

These drawings as instruments of service, remain the property of LAND Design Studio, PLLC. Any changes, publications or unauthorized use is prohibited unless expressly approved. ©LAND Design Studio, PLLC

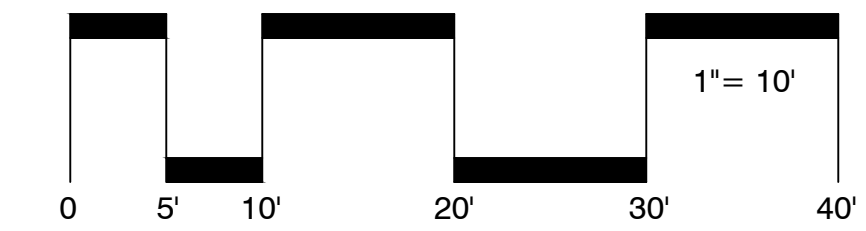

revisions:
03.09.2020 Village Council Meeting
04.23.2020 Historic Commission Meeting
05.01.2020 90% CD Package
05.07.2020 Issued for Bid
09.28.2020 Per Construction Site Walk
10.05.2020 Per Tree Addition

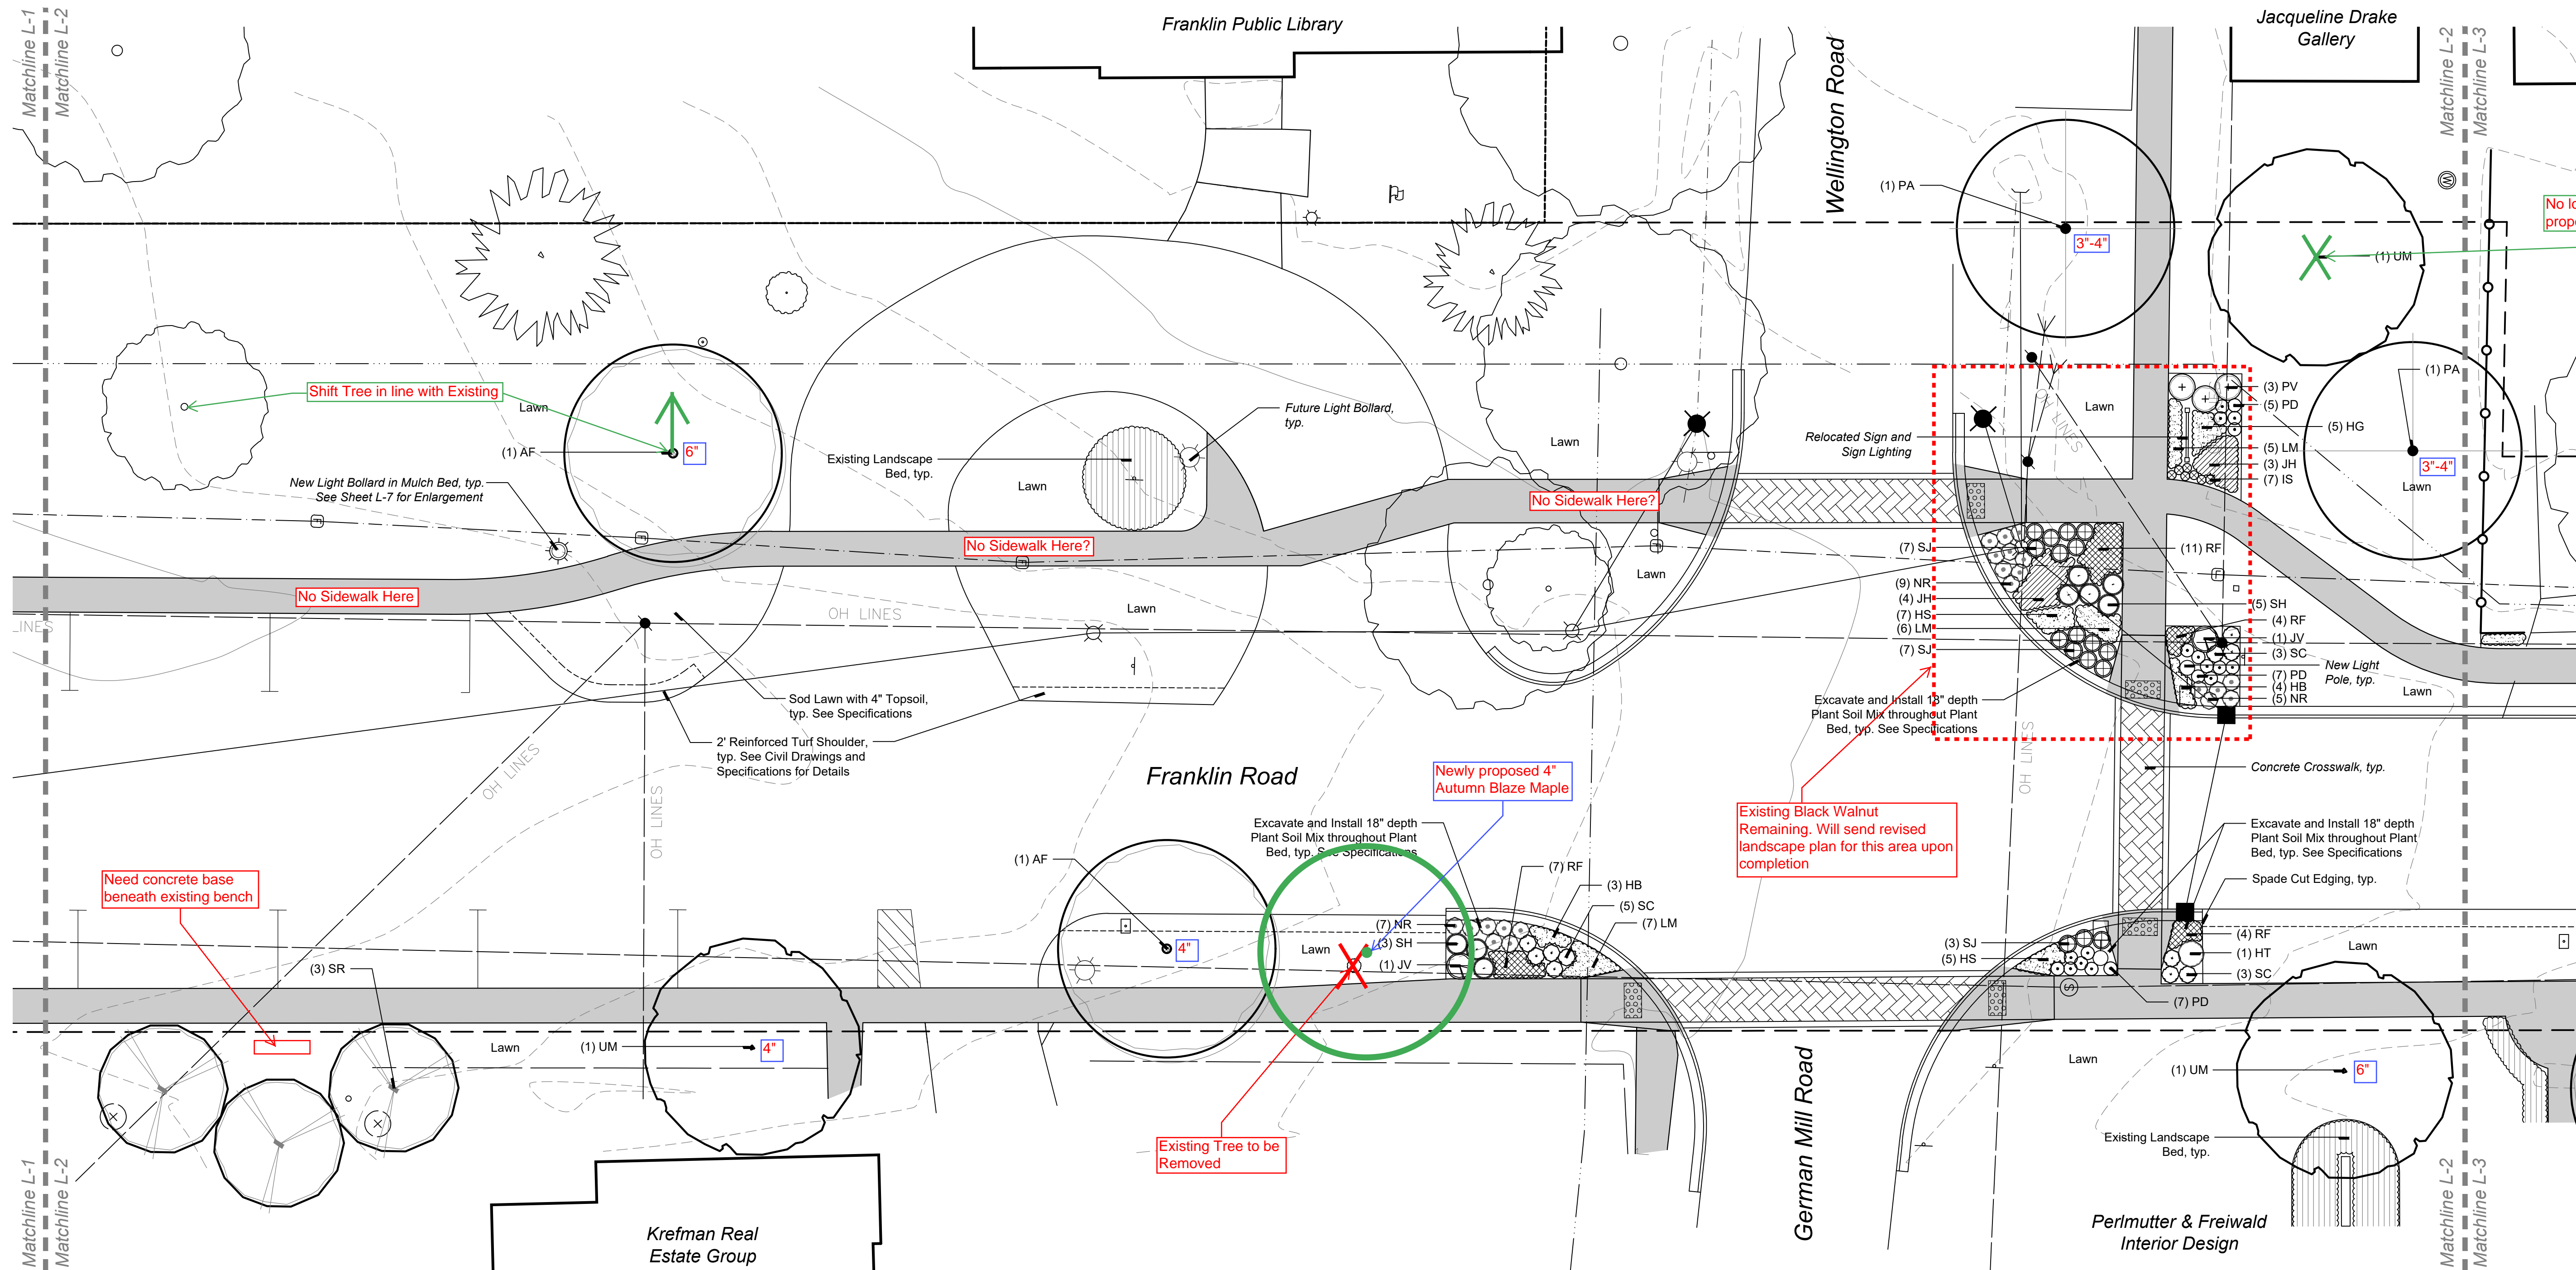

No longer being proposed

Shift Tree in line with Existing

New Light Bollard in Mulch Bed, typ. See Sheet L-7 for Enlargement

No Sidewalk Here

No Sidewalk Here?

No Sidewalk Here?

Existing Black Walnut Remaining. Will send revised landscape plan for this area upon completion

Need concrete base beneath existing bench

Existing Tree to be Removed

Newly proposed 4" Autumn Blaze Maple

sheet title:  
**Landscape Plan**  
**STA 39+00 to 41+75**

project title:  
**Franklin Road Improvements**  
Village of Franklin, Michigan  
prepared for:  
Village of Franklin  
32325 Franklin Road  
Franklin, MI 48025  
Phone: 248.626.9666

job number: 19040  
date: 03.06.2020  
drawn by: EMJ  
checked by: WTK

**Plant Schedule This Sheet**

Trees						
sym.	qty.	botanical name	common name	size	spacing	root
AF	2	<i>Acer x freemanii</i> 'Autumn Blaze'	Autumn Blaze Freeman Maple	3" cal.	per plans	B&B
PA	2	<i>Platanus x acerifolia</i> 'Exclamation'	Exclamation London Planetree	3" cal.	per plans	B&B
UM	1	<i>Ulmus</i> 'Morton'	Accolade Elm	3" cal.	per plans	B&B


Trees on Private Property						
sym.	qty.	botanical name	common name	size	spacing	root
SR	3	<i>Syringa reticulata</i>	Japanese Tree Lilac	2.5" cal.	per plans	B&B
UM	2	<i>Ulmus</i> 'Morton'	Accolade Elm	3" cal.	per plans	B&B

Shrubs						
sym.	qty.	botanical name	common name	size	spacing	root
HT	1	<i>Hydrangea serrata</i> 'Tuff Stuff'	Tuff Stuff Mountain Hydrangea	#3	36" o.c.	cont.
JH	7	<i>Juniperus horizontalis</i> 'Wiltonii'	Creeping Juniper	#3	36" o.c.	cont.
JV	2	<i>Juniperus virginiana</i> 'Gray Owl'	Gray Owl Juniper	#3	36" o.c.	cont.
SJ	17	<i>Spiraea japonica</i> 'Magic Carpet'	Magic Carpet Japanese Spiraea	#3	36" o.c.	cont.


Ornamental Grasses, Perennials & Bulbs						
sym.	qty.	botanical name	common name	size	spacing	root
HB	7	<i>Hemerocallis</i> 'Little Business'	Little Business Daylily	#1	18" o.c.	cont.
HG	5	<i>Hemerocallis</i> 'Little Grapette'	Little Grapette Daylily	#1	18" o.c.	cont.
HS	12	<i>Hemerocallis</i> 'Stella de Oro'	Stella de Oro Daylily	#1	18" o.c.	cont.
IS	7	<i>Iris siberica</i>	Siberian Iris	#1	12" o.c.	cont.
LM	18	<i>Lilium muscari</i> 'Big Blue'	Big Blue Lilyturf	#1	18" o.c.	cont.
NR	21	<i>Nepeta x racemosa</i> 'Blue Wonder'	Blue Wonder Catmint	#1	18" o.c.	cont.
PD	19	<i>Penstemon</i> 'Dark Towers'	Dark Towers Penstemon	#1	18" o.c.	cont.
PV	3	<i>Panicum virgatum</i> 'Shenandoah'	Shenandoah Switchgrass	#2	30" o.c.	cont.
RF	26	<i>Rudbeckia fulgida</i> 'Goldsturm'	Goldsturm Black Eyed Susan	#1	18" o.c.	cont.
SC	11	<i>Schizachyrium scaparium</i> 'Carousel'	Carousel Little Bluestem	#2	18" o.c.	cont.
SH	8	<i>Sporobolus heterolepis</i>	Prairie Dropseed	#2	30" o.c.	cont.



revisions:  
03.09.2020 Village Council Meeting  
04.23.2020 Historic Commission Meeting  
05.01.2020 90% CD Package  
05.07.2020 Issued for Bid  
09.28.2020 Per Construction Site Walk

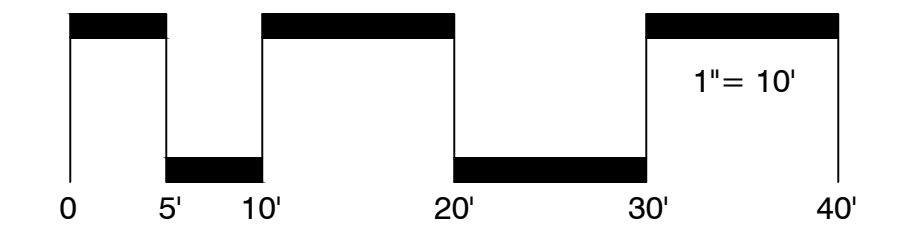

sheet no.  
**L-2**

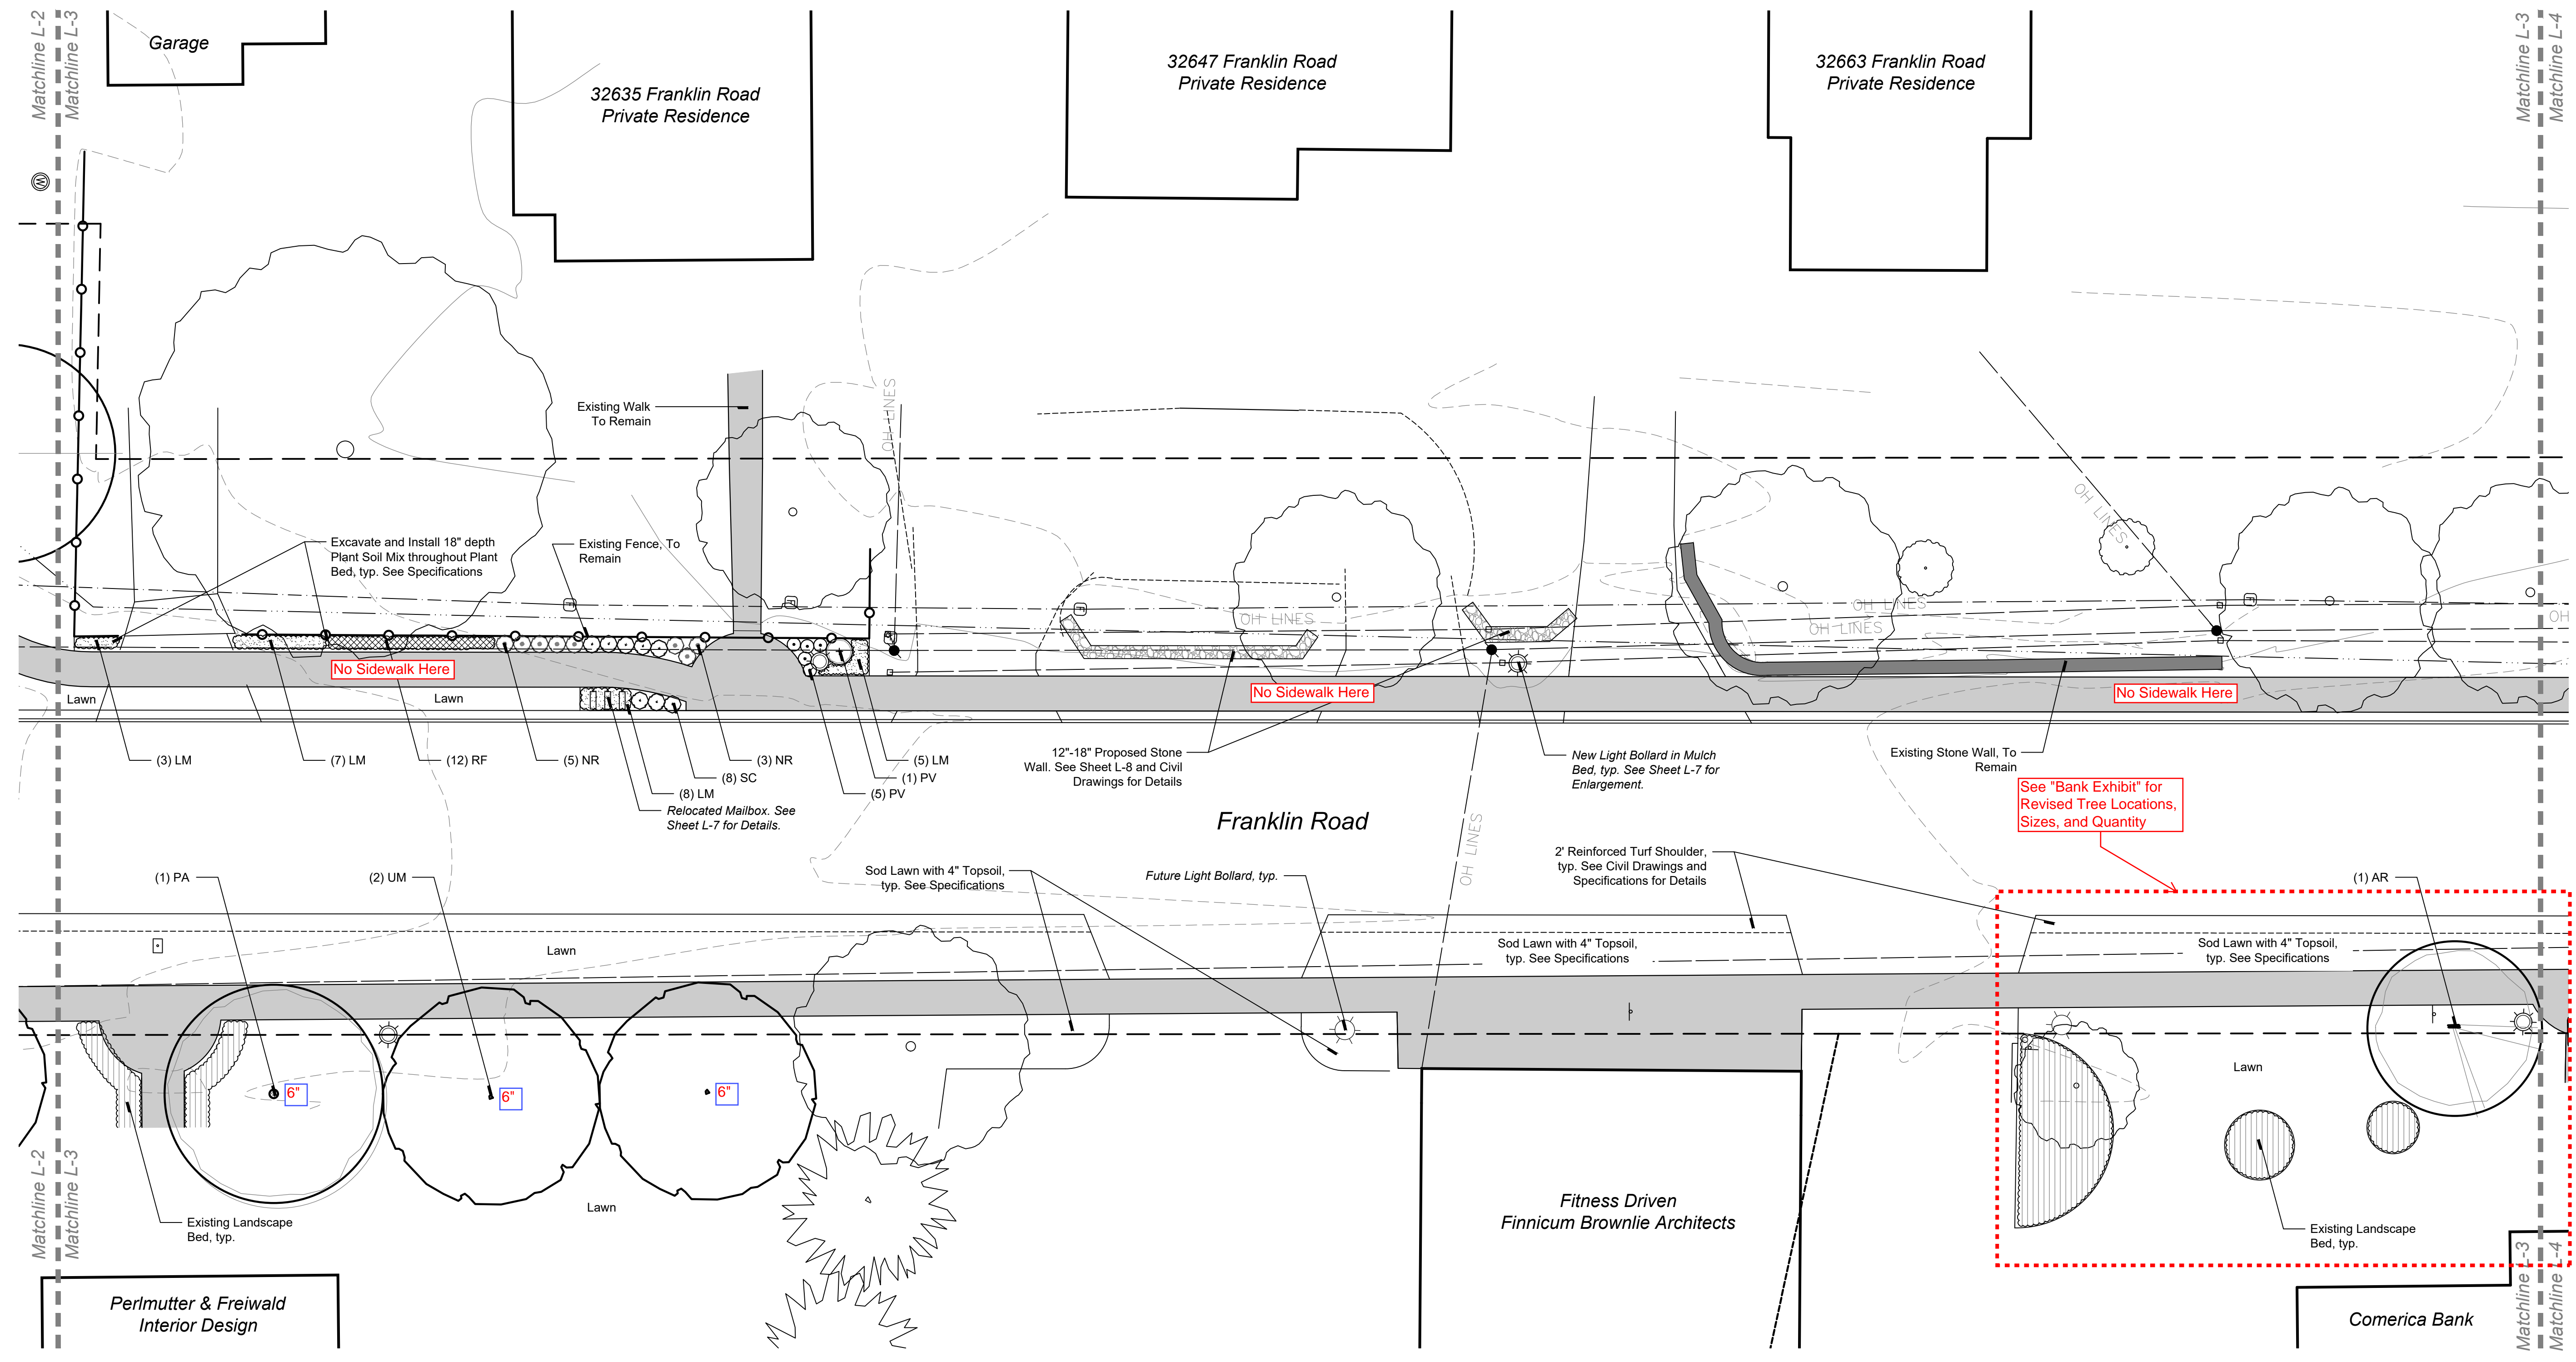

sheet title:  
**Landscape Plan**  
**STA 41+75 to 44+75**

project title:  
**Franklin Road Improvements**  
Village of Franklin, Michigan  
prepared for:  
Village of Franklin  
32325 Franklin Road  
Franklin, MI 48025

Phone: 248.626.9666

job number: 19040  
date: 03.06.2020

drawn by: EMJ  
checked by: WTK

revisions:  
03.09.2020 Village Council Meeting  
04.23.2020 Historic Commission Meeting  
05.01.2020 90% CD Package  
05.07.2020 Issued for Bid  
09.28.2020 Per Construction Site Walk

**Plant Schedule This Sheet**


Trees						
sym.	qty.	botanical name	common name	size	spacing	root
AR	1	<i>Acer rubrum</i> 'Armstrong'	Armstrong Red Maple	3" cal.	per plans	B&B


  

Ornamental Grasses, Perennials & Bulbs						
sym.	qty.	botanical name	common name	size	spacing	root
LM	23	<i>Lilium muscari</i> 'Big Blue'	Big Blue Lilyturf	#1	18" o.c.	cont.
NR	8	<i>Nepeta x racemosa</i> 'Blue Wonder'	Blue Wonder Catmint	#1	18" o.c.	cont.
PD	5	<i>Penstemon</i> 'Dark Towers'	Dark Towers Penstemon	#1	18" o.c.	cont.
PV	1	<i>Panicum virgatum</i> 'Shenandoah'	Shenandoah Switchgrass	#2	30" o.c.	cont.
RF	12	<i>Rudbeckia fulgida</i> 'Goldsturm'	Goldsturm Black Eyed Susan	#1	18" o.c.	cont.
SC	8	<i>Schizanthus scaparium</i> 'Carousel'	Carousel Little Bluestem	#2	18" o.c.	cont.

Trees on Private Property						
sym.	qty.	botanical name	common name	size	spacing	root
AF	1	<i>Acer x freemanii</i> 'Autumn Blaze'	Autumn Blaze Freeman Maple	3" cal.	per plans	B&B
UM	2	<i>Ulmus</i> 'Marton'	Accolade Elm	3" cal.	per plans	B&B

These drawings as instruments of service, remain the property of LAND Design Studio, PLLC. Any changes, publications or unauthorized use is prohibited unless expressly approved. © LAND Design Studio, PLLC

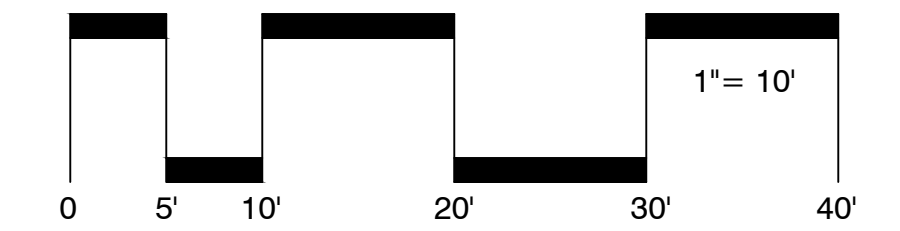

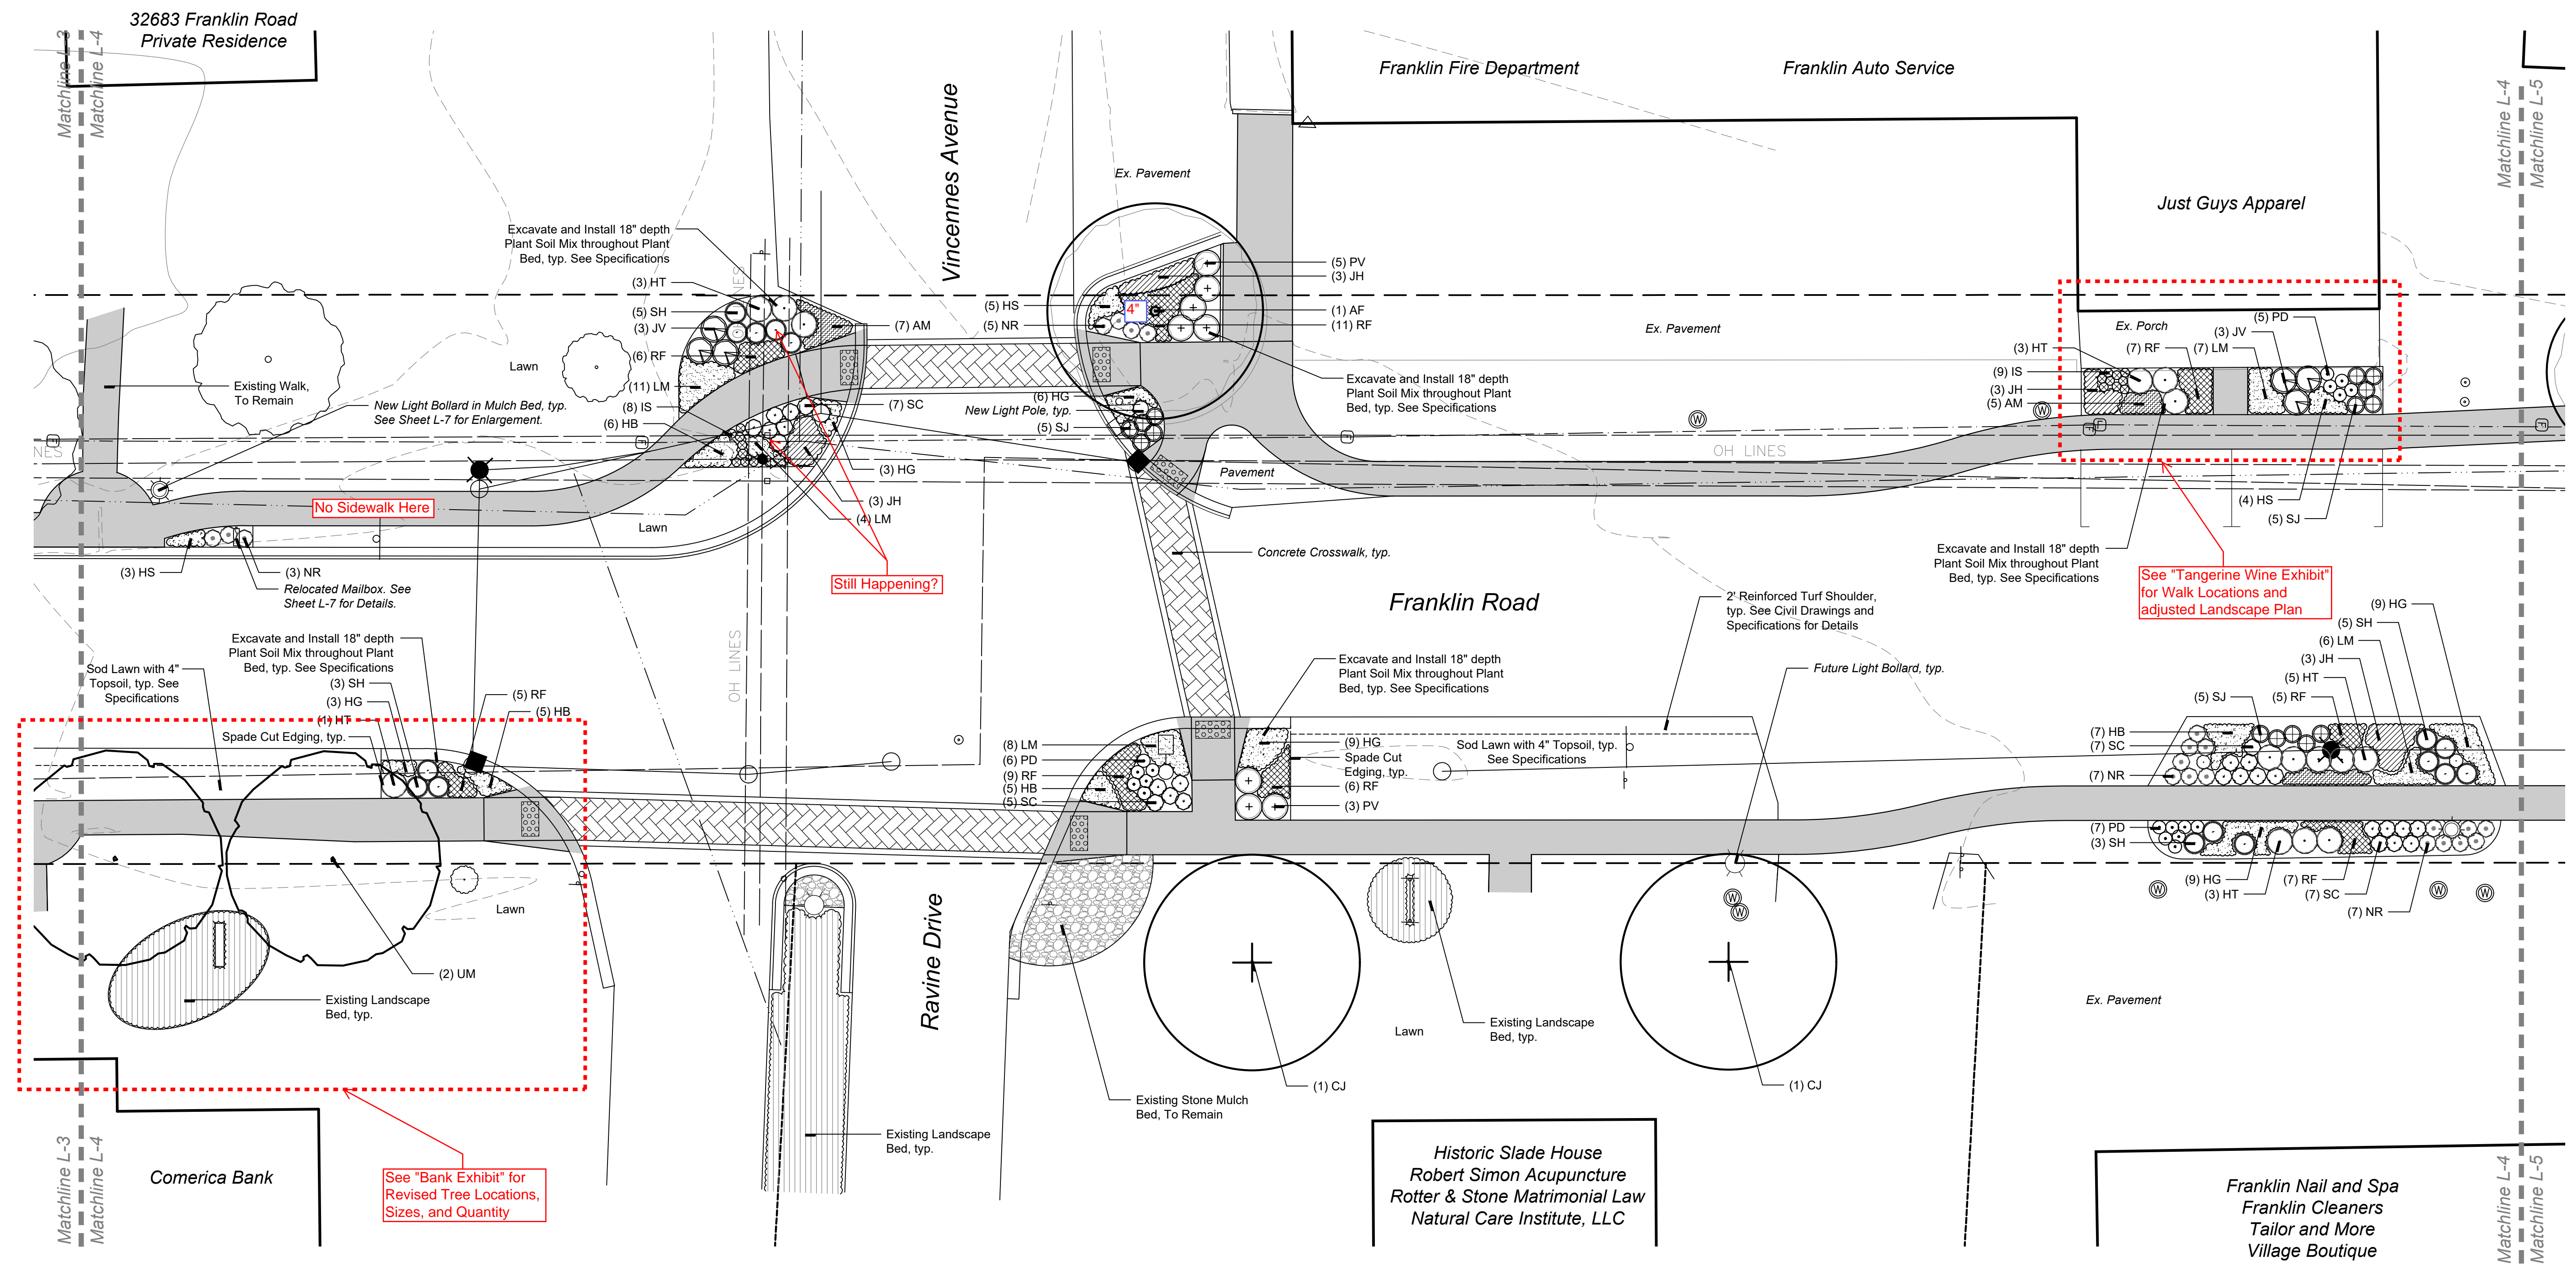

sheet title:  
**Landscape Plan**  
STA 44+75 to 47+50

project title:  
**Franklin Road Improvements**  
Village of Franklin, Michigan  
prepared for:  
Village of Franklin  
32325 Franklin Road  
Franklin, MI 48025  
Phone: 248.626.9666

job number: 19040  
date: 03.06.2020  
drawn by: EMJ  
checked by: WTK

revisions:  
03.09.2020 Village Council Meeting  
04.23.2020 Historic Commission Meeting  
05.01.2020 90% CD Package  
05.07.2020 Issued for Bid  
09.28.2020 Per Construction Site Walk

**Plant Schedule This Sheet**

Trees						
sym.	qty.	botanical name	common name	size	spacing	root
AF	1	<i>Acer x freemanii</i> 'Autumn Blaze'	Autumn Blaze Freeman Maple	3" cal.	per plans	B&B
UM	2	<i>Ulmus</i> 'Morton'	Accolade Elm	3" cal.	per plans	B&B

Trees on Private Property						
sym.	qty.	botanical name	common name	size	spacing	root
CJ	2	<i>Cercidiphyllum japonicum</i>	Katsura Tree	3" cal.	per plans	B&B


  


Shrubs						
sym.	qty.	botanical name	common name	size	spacing	root
HT	15	<i>Hydrangea serrata</i> 'Tuff Stuff'	Tuff Stuff Mountain Hydrangea	#3	36" o.c.	cont.
JH	12	<i>Juniperus horizontalis</i> 'Wiltonii'	Creeping Juniper	#3	36" o.c.	cont.
JV	6	<i>Juniperus virginiana</i> 'Gray Owl'	Gray Owl Juniper	#3	36" o.c.	cont.
SJ	15	<i>Spiraea japonica</i> 'Magic Carpet'	Magic Carpet Japanese Spiraea	#3	36" o.c.	cont.

Ornamental Grasses, Perennials & Bulbs						
sym.	qty.	botanical name	common name	size	spacing	root
AM	12	<i>Allium</i> 'Millennium'	Millennium Allium	#1	18" o.c.	cont.
HB	23	<i>Heimerocallis</i> 'Little Business'	Little Business Daylily	#1	18" o.c.	cont.
HG	39	<i>Heimerocallis</i> 'Little Grapette'	Little Grapette Daylily	#1	18" o.c.	cont.
HS	12	<i>Heimerocallis</i> 'Stella de Oro'	Stella de Oro Daylily	#1	18" o.c.	cont.
IS	17	<i>Iris siberica</i>	Siberian Iris	#1	12" o.c.	cont.
LM	36	<i>Liriope muscari</i> 'Big Blue'	Big Blue Lilyturf	#1	18" o.c.	cont.
NR	22	<i>Nepeta x racemosa</i> 'Blue Wonder'	Blue Wonder Catmint	#1	18" o.c.	cont.
PD	18	<i>Penstemon</i> 'Dark Towers'	Dark Towers Penstemon	#1	18" o.c.	cont.
PV	8	<i>Panicum virgatum</i> 'Shenandoah'	Shenandoah Switchgrass	#2	30" o.c.	cont.
RF	56	<i>Rudbeckia fulgida</i> 'Goldsturm'	Goldsturm Black Eyed Susan	#1	18" o.c.	cont.
SC	26	<i>Schizachyrium scoparium</i> 'Carousel'	Carousel Little Bluestem	#2	18" o.c.	cont.
SH	16	<i>Sporobolus heterolepis</i>	Prairie Dropseed	#2	30" o.c.	cont.

These drawings as instruments of service, remain the property of LAND Design Studio, PLLC. Any changes, publications or unauthorized use is prohibited unless expressly approved. ©LAND Design Studio, PLLC



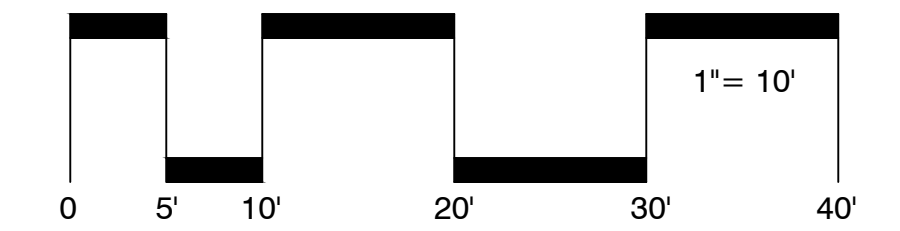

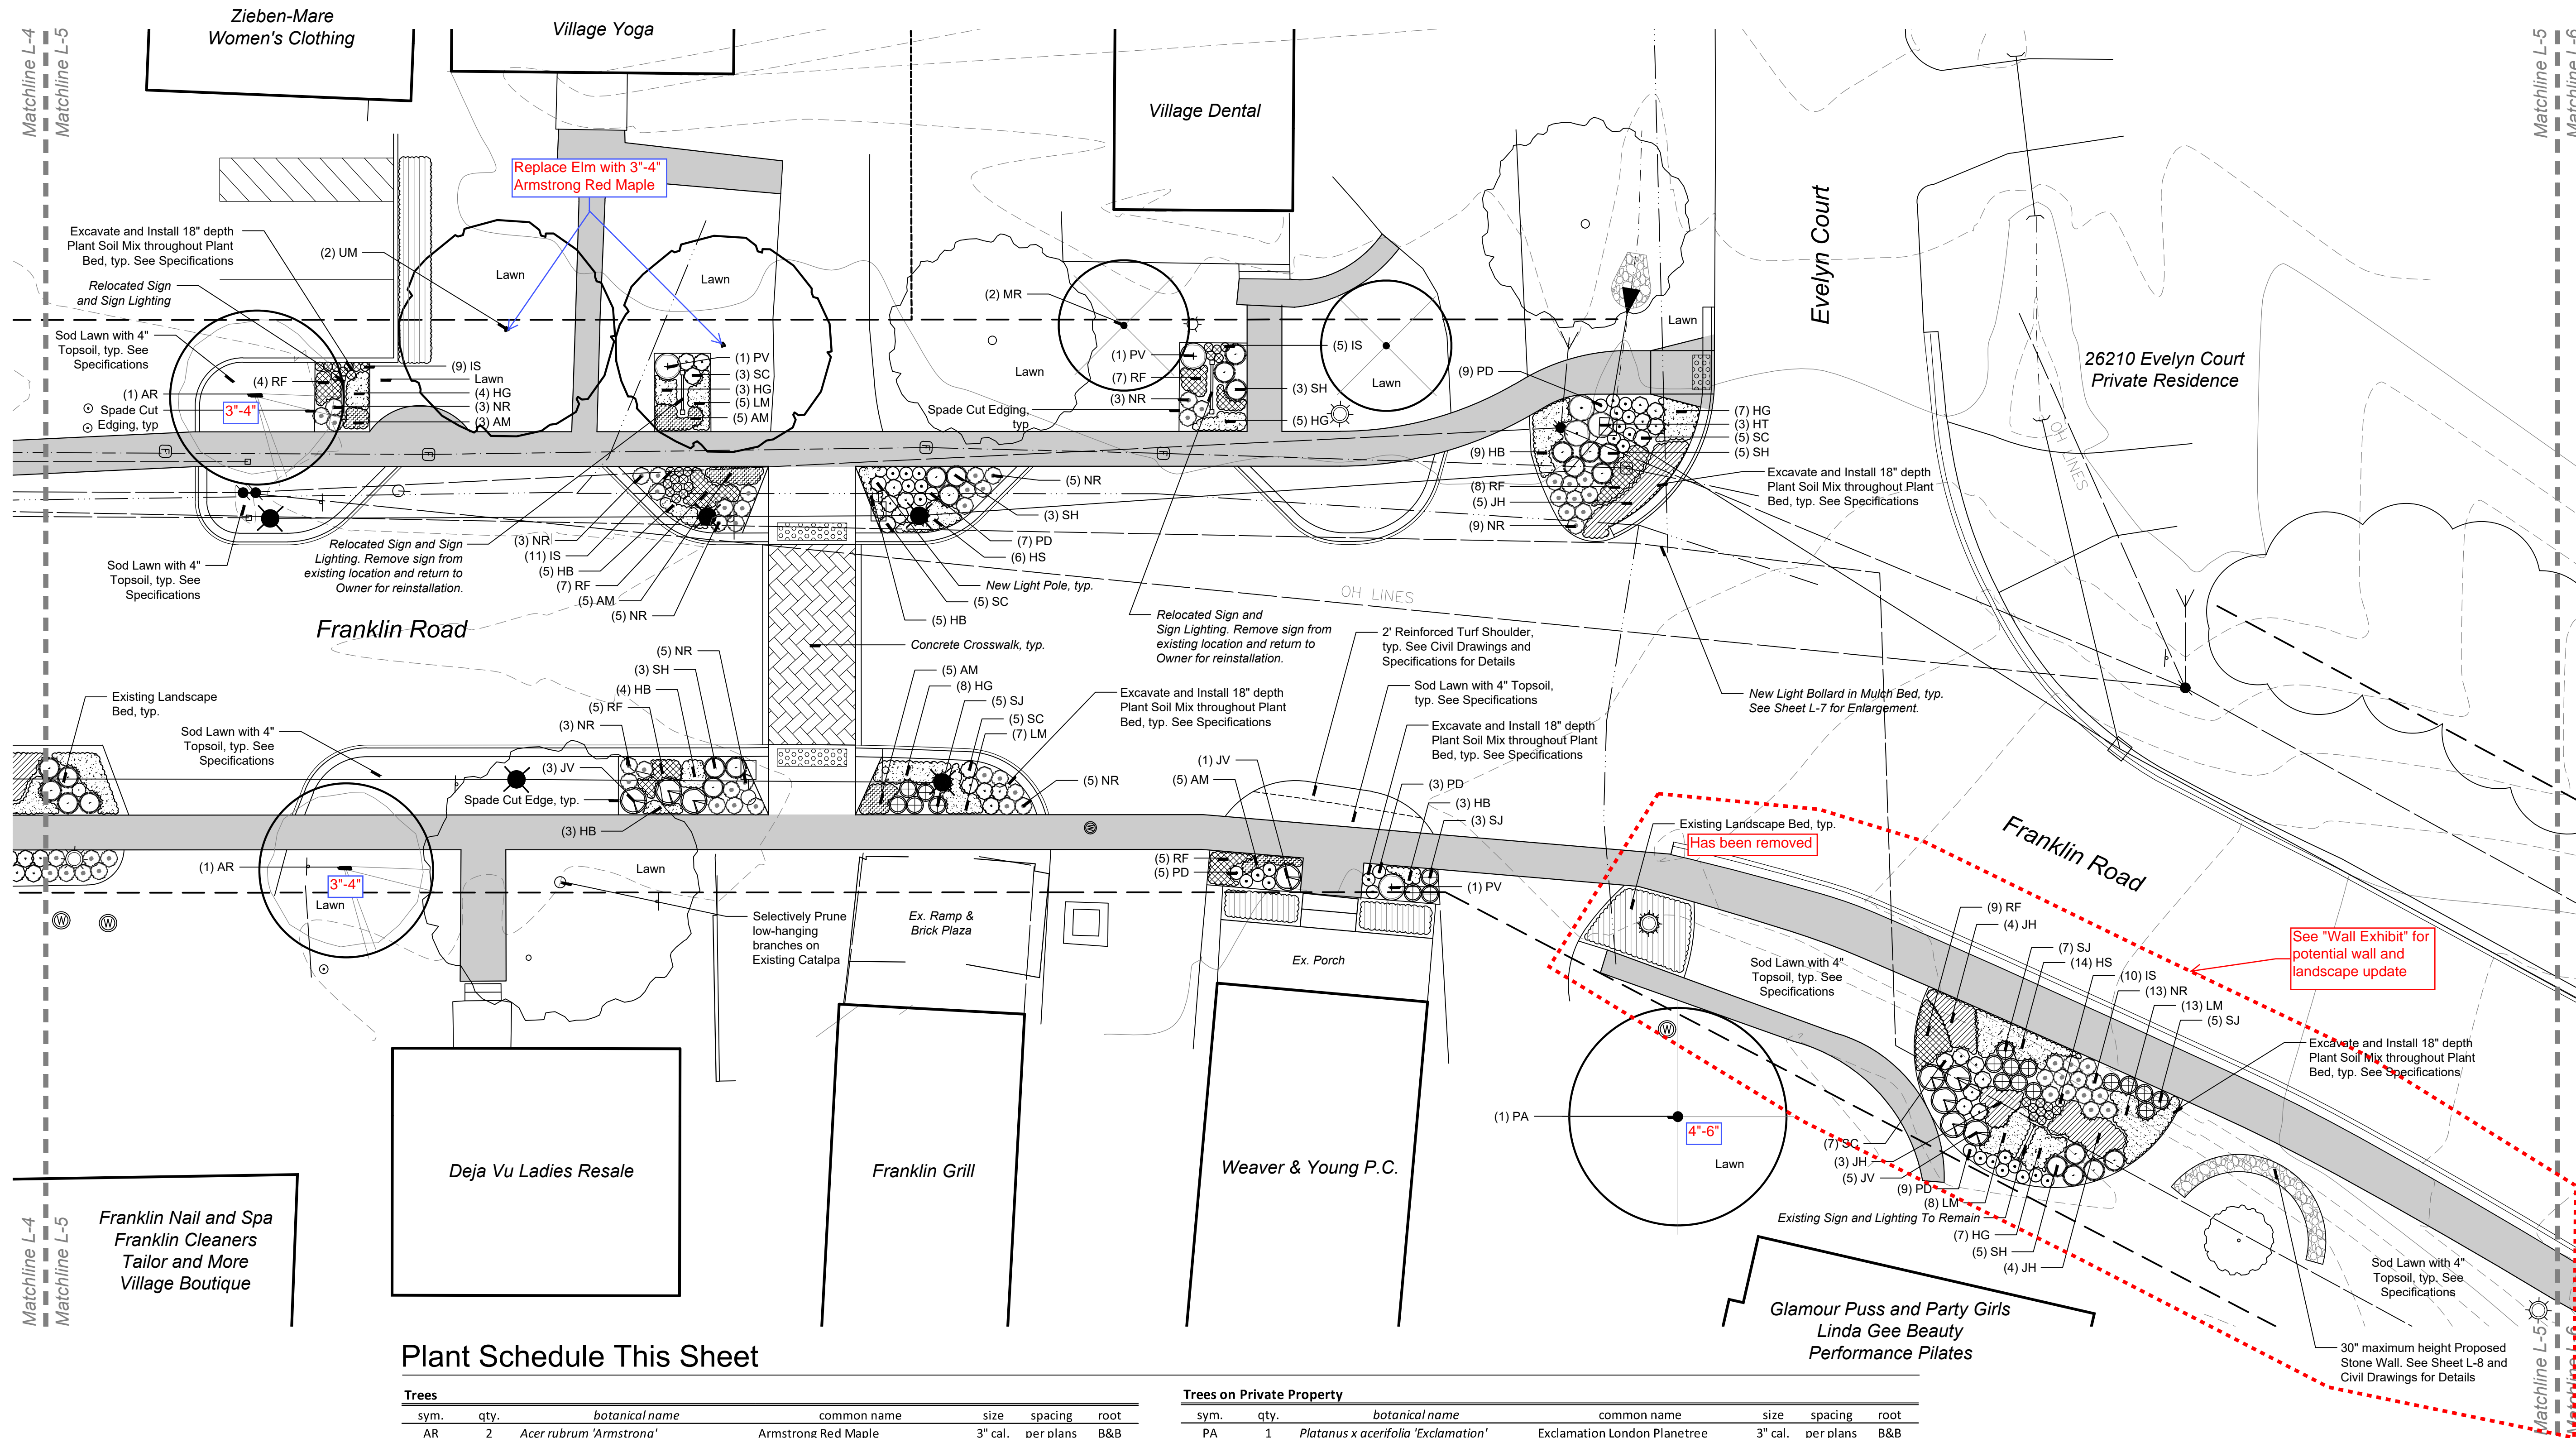sheet title:  
**Landscape Plan**  
**STA 47+50 to 50+50**

project title:  
**Franklin Road Improvements**  
Village of Franklin, Michigan  
prepared for:  
Village of Franklin  
32325 Franklin Road  
Franklin, MI 48025  
Phone: 248.626.9666

job number: 19040  
date: 03.06.2020  
drawn by: EMJ  
checked by: WTK

**Plant Schedule This Sheet**

Trees					
sym.	qty.	botanical name	common name	size	spacing
AR	2	<i>Acer rubrum</i> 'Armstrong'	Armstrong Red Maple	3" cal.	per plans
MR	2	<i>Malus</i> 'Royal Raindrops'	Royal Raindrops Crabapple	2" cal.	per plans
UM	2	<i>Ulmus</i> 'Morton'	Accolade Elm	3" cal.	per plans

Trees on Private Property					
sym.	qty.	botanical name	common name	size	spacing
PA	1	<i>Platanus x acerifolia</i> 'Exclamation'	Exclamation London Planetree	3" cal.	per plans


Shrubs					
sym.	qty.	botanical name	common name	size	spacing
HT	3	<i>Hydrangea serrata</i> 'Tuff Stuff'	Tuff Stuff Mountain Hydrangea	#3	36" o.c.
JH	16	<i>Juniperus horizontalis</i> 'Wiltonii'	Creeping Juniper	#3	36" o.c.
JV	9	<i>Juniperus virginiana</i> 'Gray Owl'	Gray Owl Juniper	#3	36" o.c.
SJ	20	<i>Spiraea japonica</i> 'Magic Carpet'	Magic Carpet Japanese Spiraea	#3	36" o.c.

Ornamental Grasses, Perennials & Bulbs					
sym.	qty.	botanical name	common name	size	spacing
AM	23	<i>Allium</i> 'Millennium'	Millennium Allium	#1	18" o.c.
HB	29	<i>Hemerocallis</i> 'Little Business'	Little Business Daylily	#1	18" o.c.
HG	34	<i>Hemerocallis</i> 'Little Grapette'	Little Grapette Daylily	#1	18" o.c.
HS	20	<i>Hemerocallis</i> 'Stella de Oro'	Stella de Oro Daylily	#1	18" o.c.
IS	35	<i>Iris siberica</i>	Siberian Iris	#1	12" o.c.
LM	33	<i>Lilium muscarifolium</i> 'Big Blue'	Big Blue Lilyturf	#1	18" o.c.
NR	54	<i>Nepeta x racemosa</i> 'Blue Wonder'	Blue Wonder Catmint	#1	18" o.c.
PD	33	<i>Penstemon</i> 'Dark Towers'	Dark Towers Penstemon	#1	18" o.c.
PV	3	<i>Panicum virgatum</i> 'Shenandoah'	Shenandoah Switchgrass	#2	30" o.c.
RF	45	<i>Rudbeckia fulgida</i> 'Goldsturm'	Goldsturm Black Eyed Susan	#1	18" o.c.
SC	25	<i>Schizachyrium scoparium</i> 'Carouse'	Carouse Little Bluestem	#2	18" o.c.
SH	19	<i>Sporobolus heterolepis</i>	Prairie Dropseed	#2	30" o.c.


These drawings as instruments of service, remain the property of LAND Design Studio, PLLC. Any changes, publications or unauthorized use is prohibited unless expressly approved. © LAND Design Studio, PLLC



revisions:  
03.09.2020 Village Council Meeting  
04.23.2020 Historic Commission Meeting  
05.01.2020 90% CD Package  
05.07.2020 Issued for Bid  
09.28.2020 Per Construction Site Walk

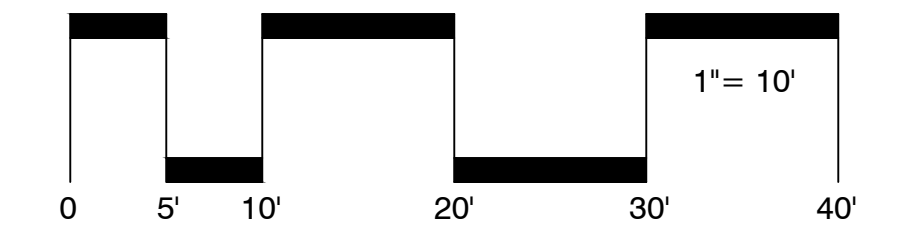

sheet no.  
**L-5**

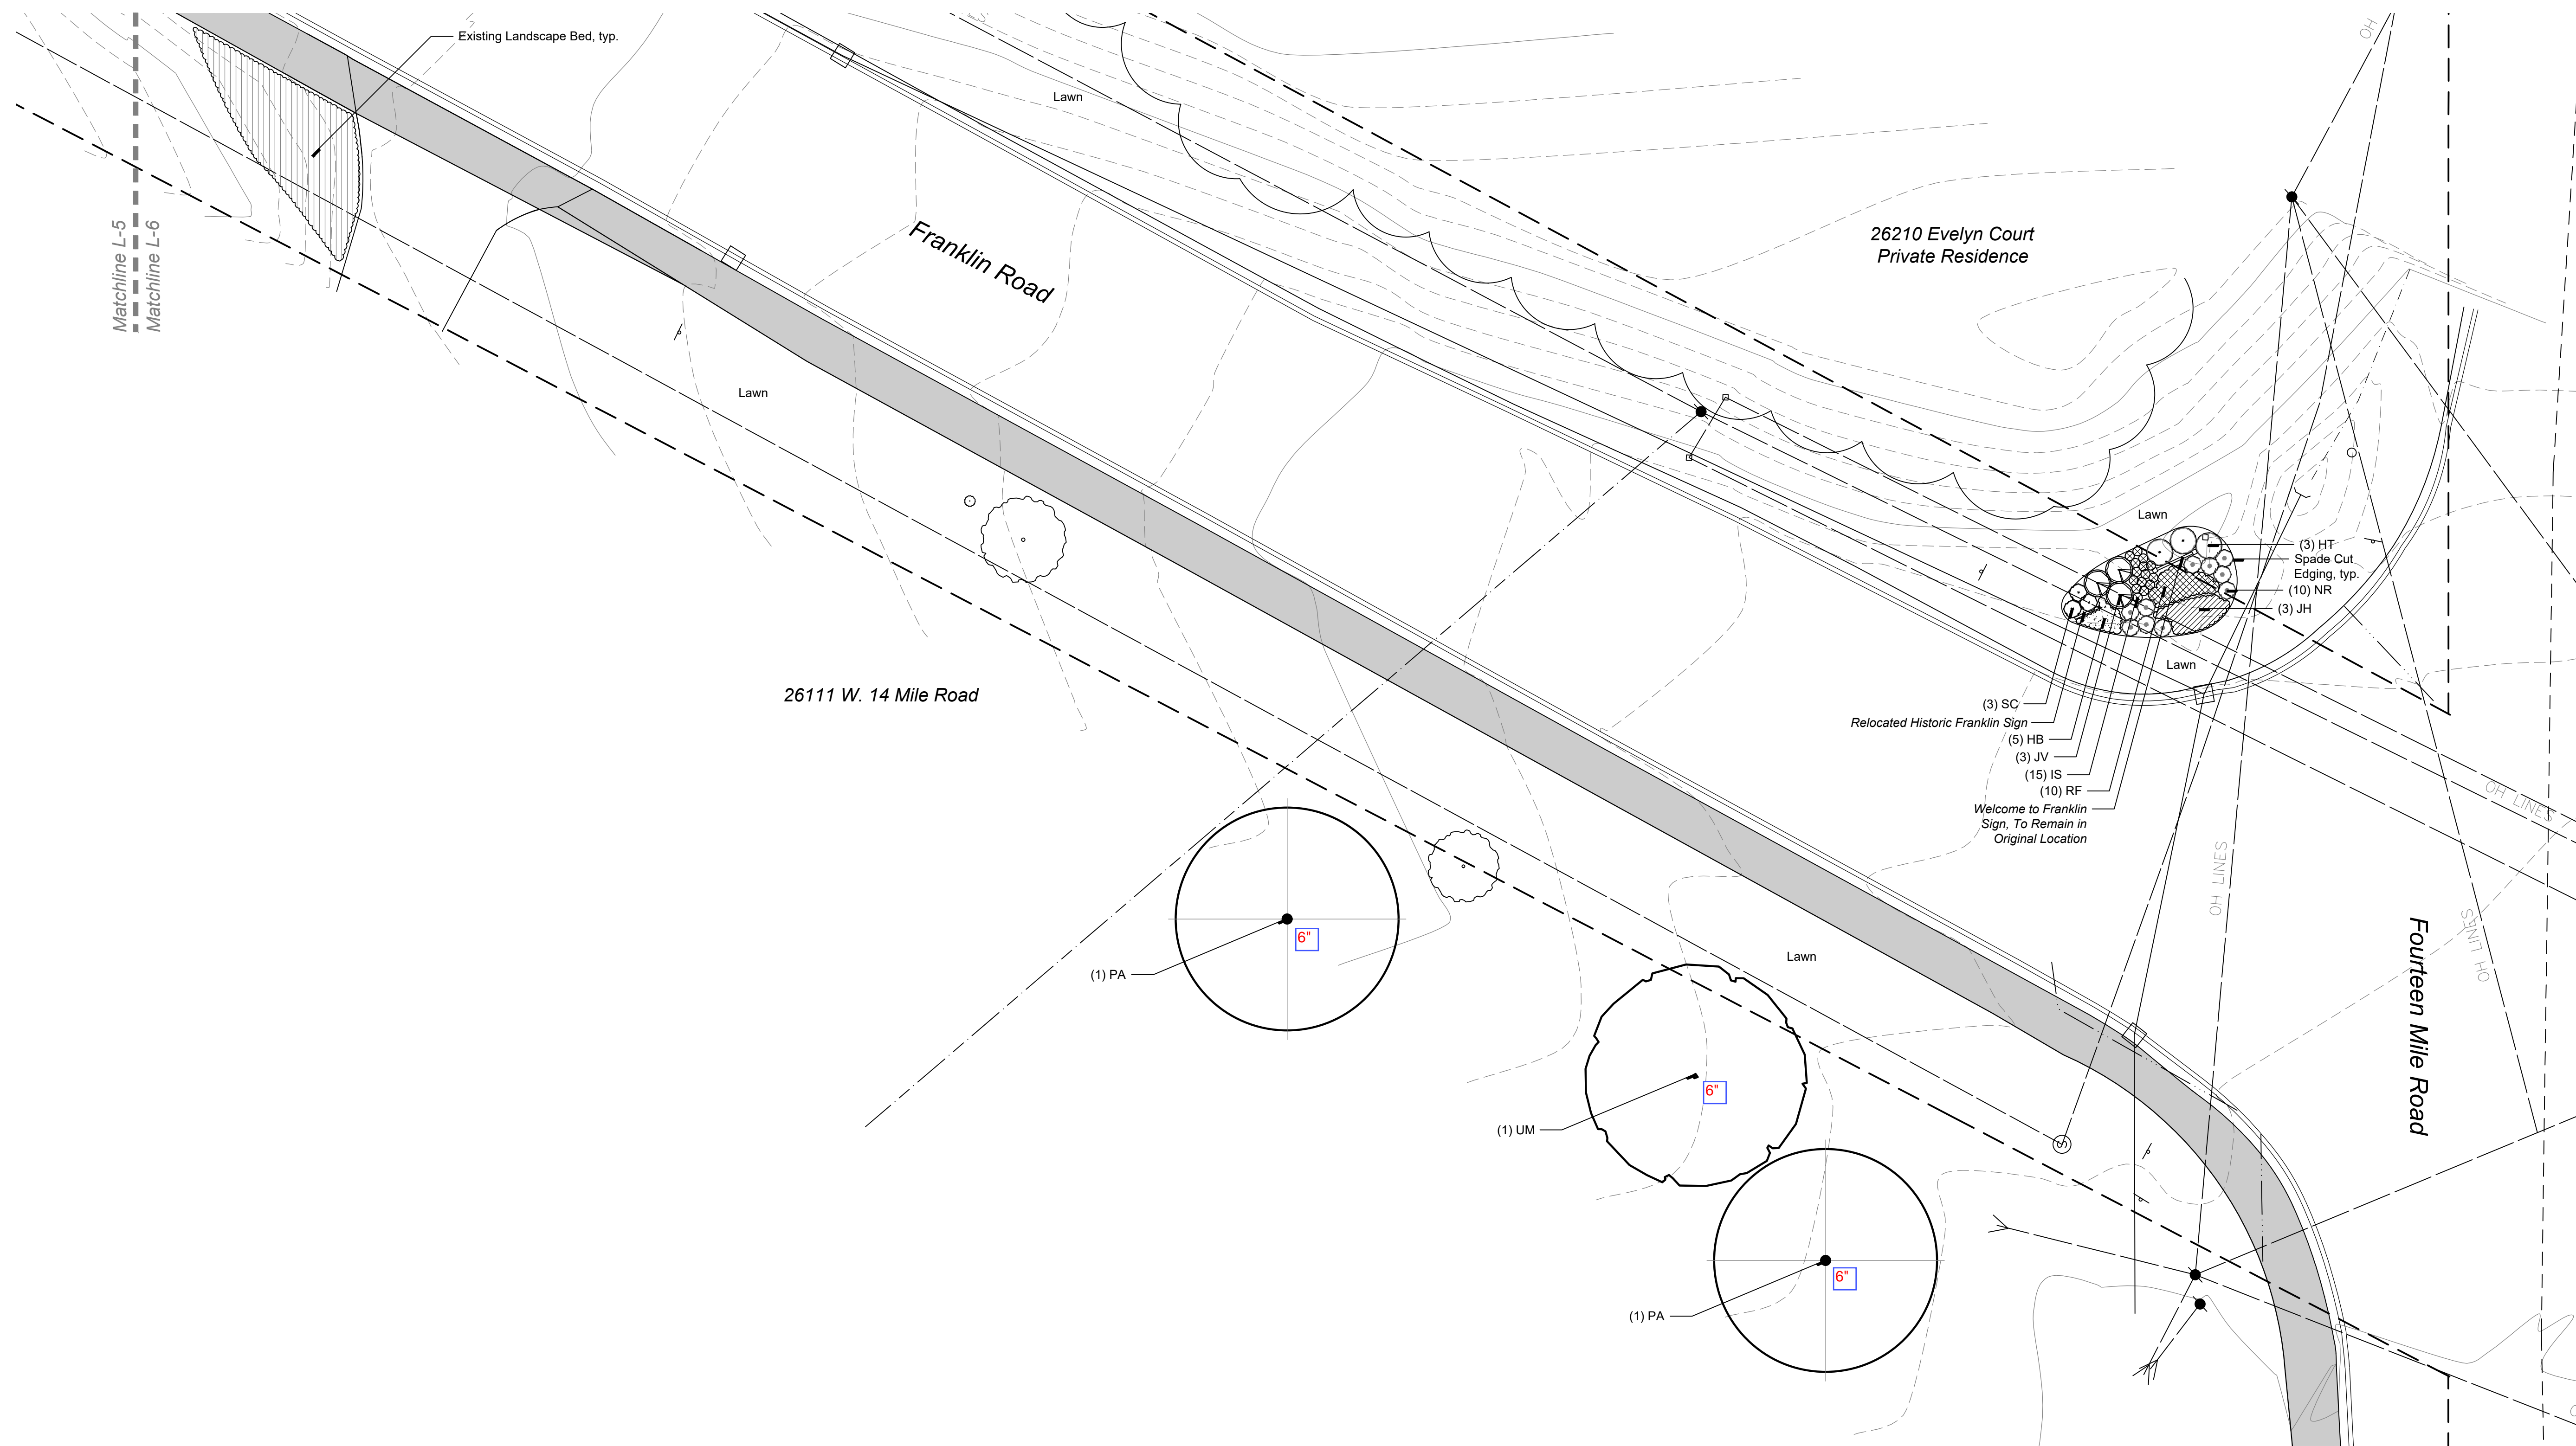

sheet title:  
**Landscape Plan**  
**STA 50+50 to 53+50**

project title:  
**Franklin Road Improvements**  
Village of Franklin, Michigan  
prepared for:  
Village of Franklin  
32325 Franklin Road  
Franklin, MI 48025  
Phone: 248.626.9666

job number: 19040  
date: 03.06.2020

drawn by: EMJ  
checked by: WTK

**Plant Schedule This Sheet**

Shrubs						
sym.	qty.	botanical name	common name	size	spacing	root
HT	3	<i>Hydrangea serrata</i> 'Tuff Stuff'	Tuff Stuff Mountain Hydrangea	#3	36" o.c.	cont.
JH	3	<i>Juniperus horizontalis</i> 'Wiltonii'	Creeping Juniper	#3	36" o.c.	cont.
JV	3	<i>Juniperus virginiana</i> 'Gray Owl'	Gray Owl Juniper	#3	36" o.c.	cont.


Ornamental Grasses, Perennials & Bulbs						
sym.	qty.	botanical name	common name	size	spacing	root
HB	5	<i>Hemerocallis</i> 'Little Business'	Little Business Daylily	#1	18" o.c.	cont.
IS	15	<i>Iris siberica</i>	Siberian Iris	#1	12" o.c.	cont.
NR	10	<i>Nepeta x racemosa</i> 'Blue Wonder'	Blue Wonder Catmint	#1	18" o.c.	cont.
RF	10	<i>Rudbeckia fulgida</i> 'Goldsturm'	Goldsturm Black Eyed Susan	#1	18" o.c.	cont.
SC	3	<i>Schizachyrium scoparium</i> 'Carousel'	Carousel Little Bluestem	#2	18" o.c.	cont.

Trees on Private Property						
sym.	qty.	botanical name	common name	size	spacing	root
PA	2	<i>Platanus x acerifolia</i> 'Exclamation'	Exclamation London Planetree	3" cal.	per plans	B&B
UM	1	<i>Ulmus</i> 'Morton'	Accolade Elm	3" cal.	per plans	B&B




Know what's below.  
Call before you dig.

revisions:	
03.09.2020	Village Council Meeting
04.23.2020	Historic Commission Meeting
05.01.2020	90% CD Package
05.07.2020	Issued for Bid
09.28.2020	Per Construction Site Walk

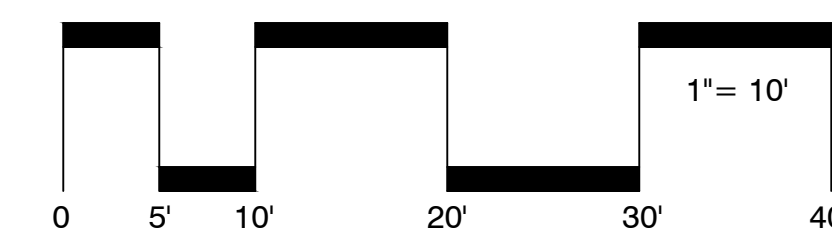

sheet no.  
**L-6**

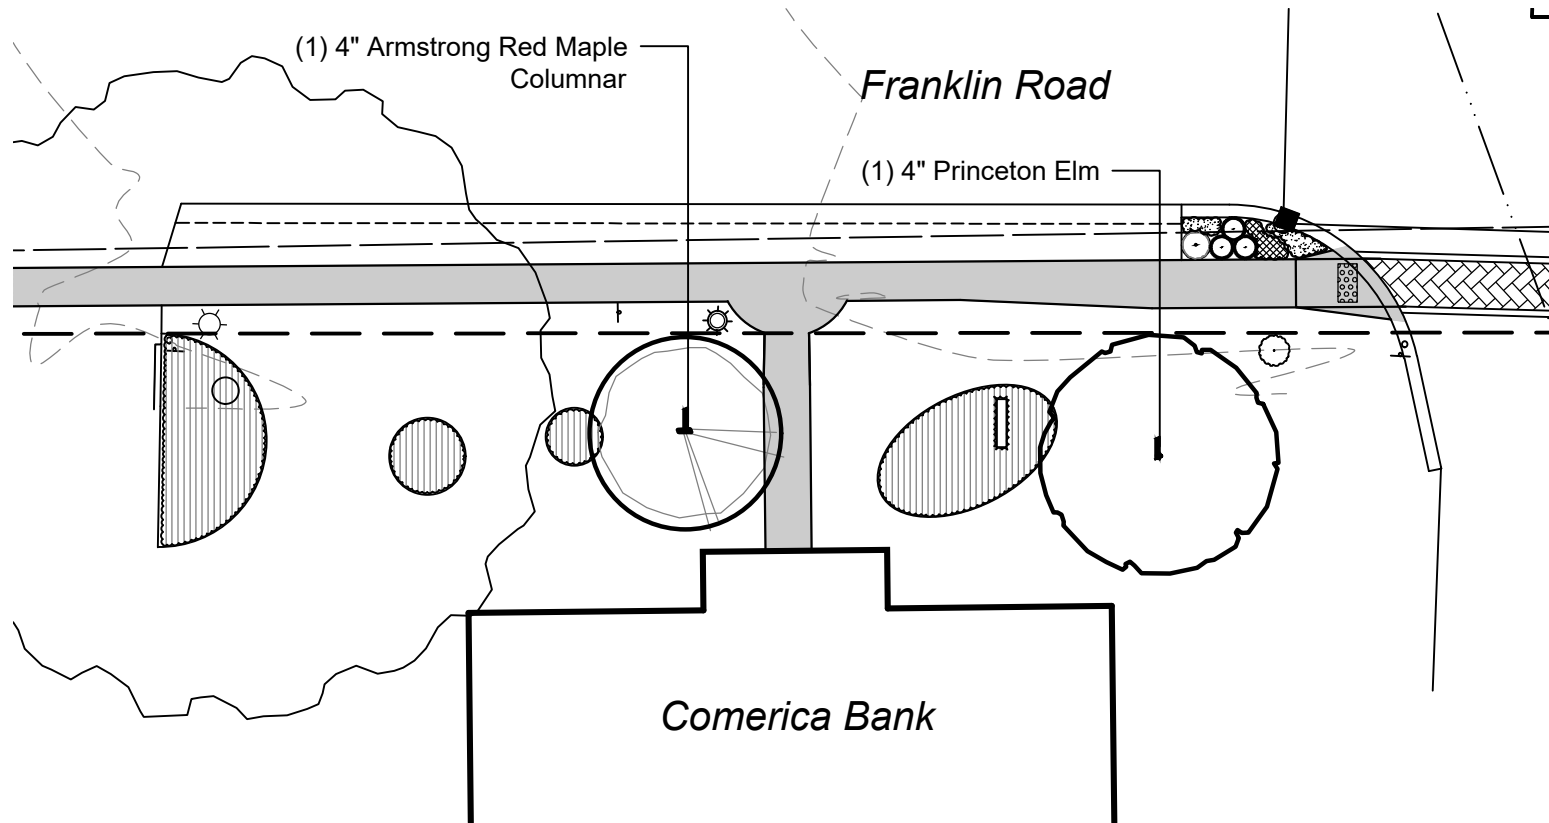

## Bank Exhibit


\*New Tree locations are proposed on Private Property and are dependent upon approval from property owner.

Scale: 20" = 1'

09.28.2020



North

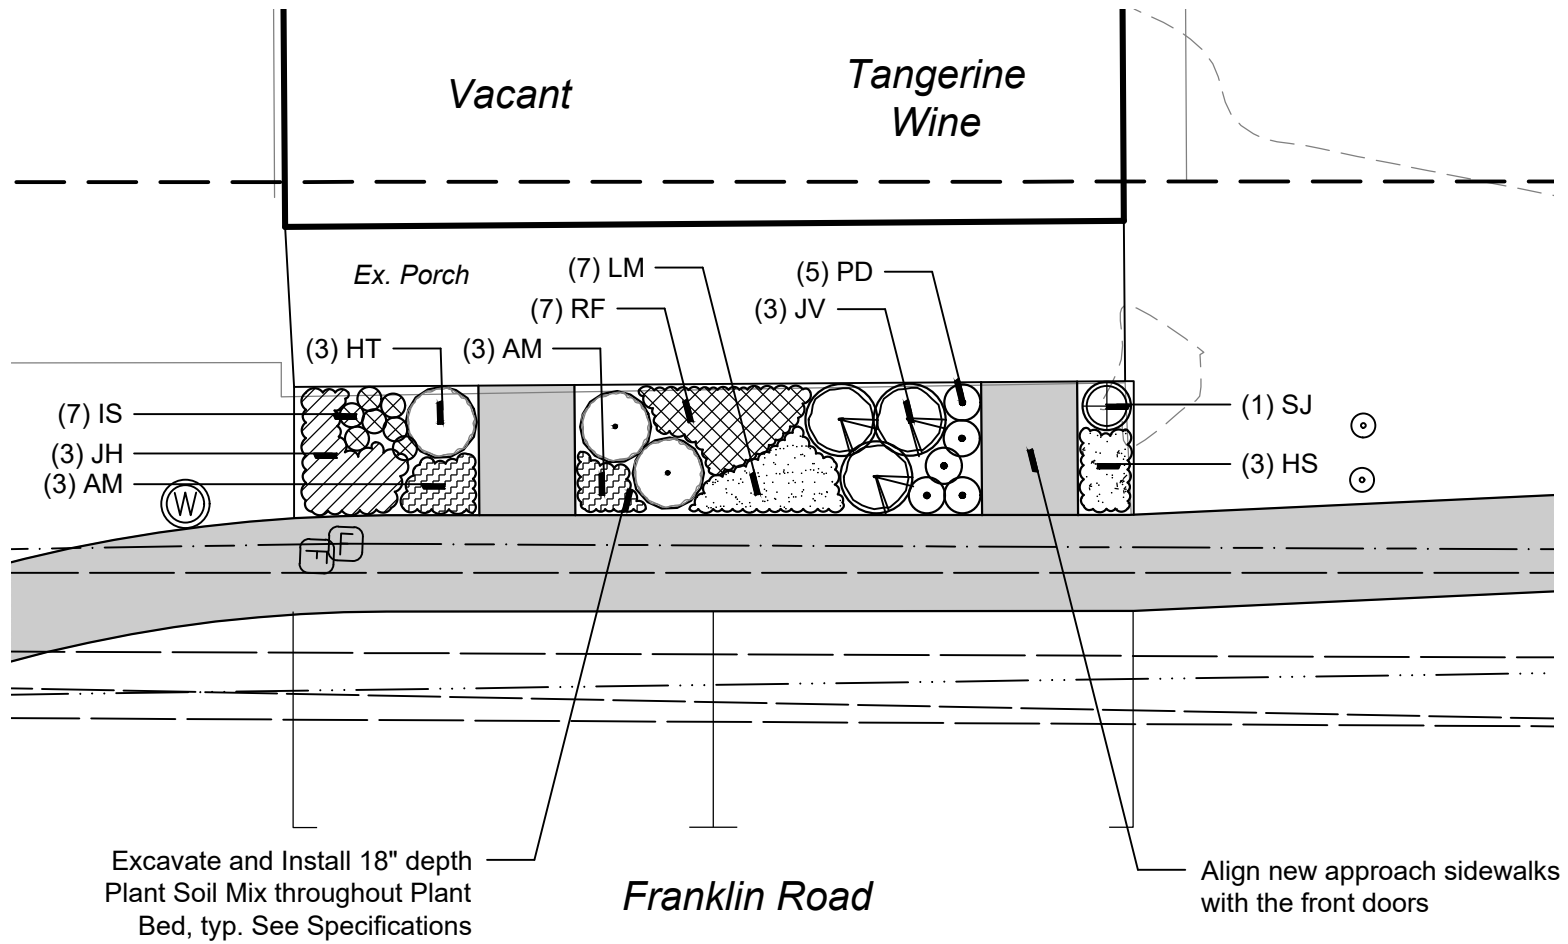

# Tangerine Wine Exhibit

Scale:  $\frac{1}{8}" = 1'$

09.28.2020

